


AT/Vh-Bez.: MBFD_FTTH_NVT2V9012		AT/Vh-Nr.: 206141838			
TI NL	Ost				
PTI	Sachsen-Anhalt				
ONB	Merseburg	AsB	2		
Bemerkung:		VsB	3461A	Sicht	Lageplan
		Name	A703916	Maßstab	1:500
		Datum	12.05.2020	Blatt	2

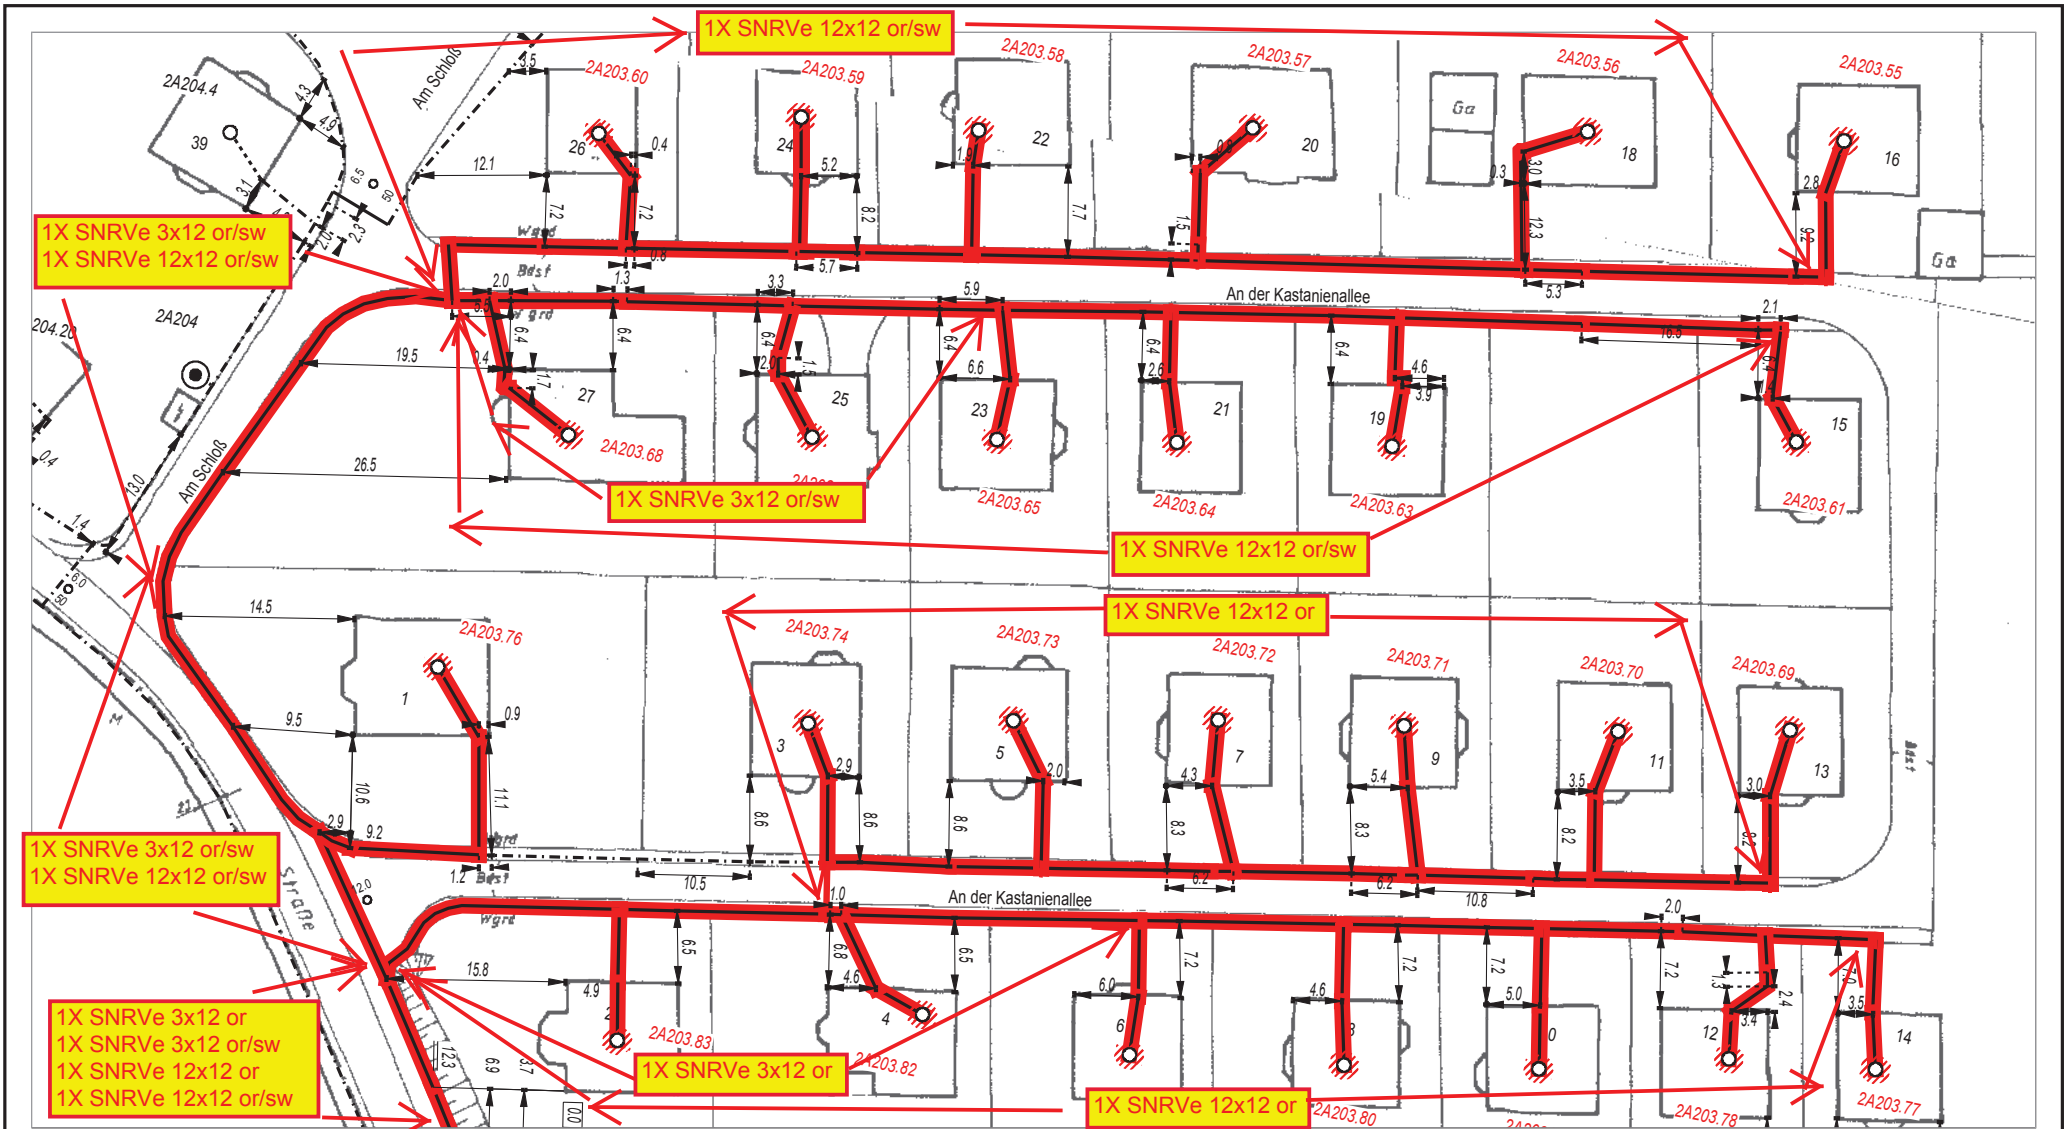

1X SNRve 3x12 or/sw
1X SNRve 12x12 or/sw


1X SNRve 3x12 or/sw

1X SNRve 12x12 or/sw


1X SNRve 3x12 or/sw
1X SNRve 12x12 or/sw

1X SNRve 3x12 or
1X SNRve 3x12 or/sw
1X SNRve 12x12 or
1X SNRve 12x12 or/sw

2

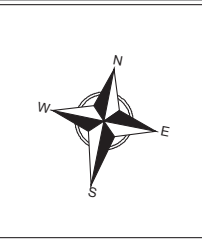

AT/Vh-Bez.: MBFD_FTTH_NVT2V9012		AT/Vh-Nr.: 206141838			
TI NL	Ost				
PTI	Sachsen-Anhalt				
ONB	Merseburg	AsB	2		
Bemerkung:		VsB	3461A	Sicht	Lageplan
		Name	A703916	Maßstab	1:500
		Datum	12.05.2020	Blatt	3

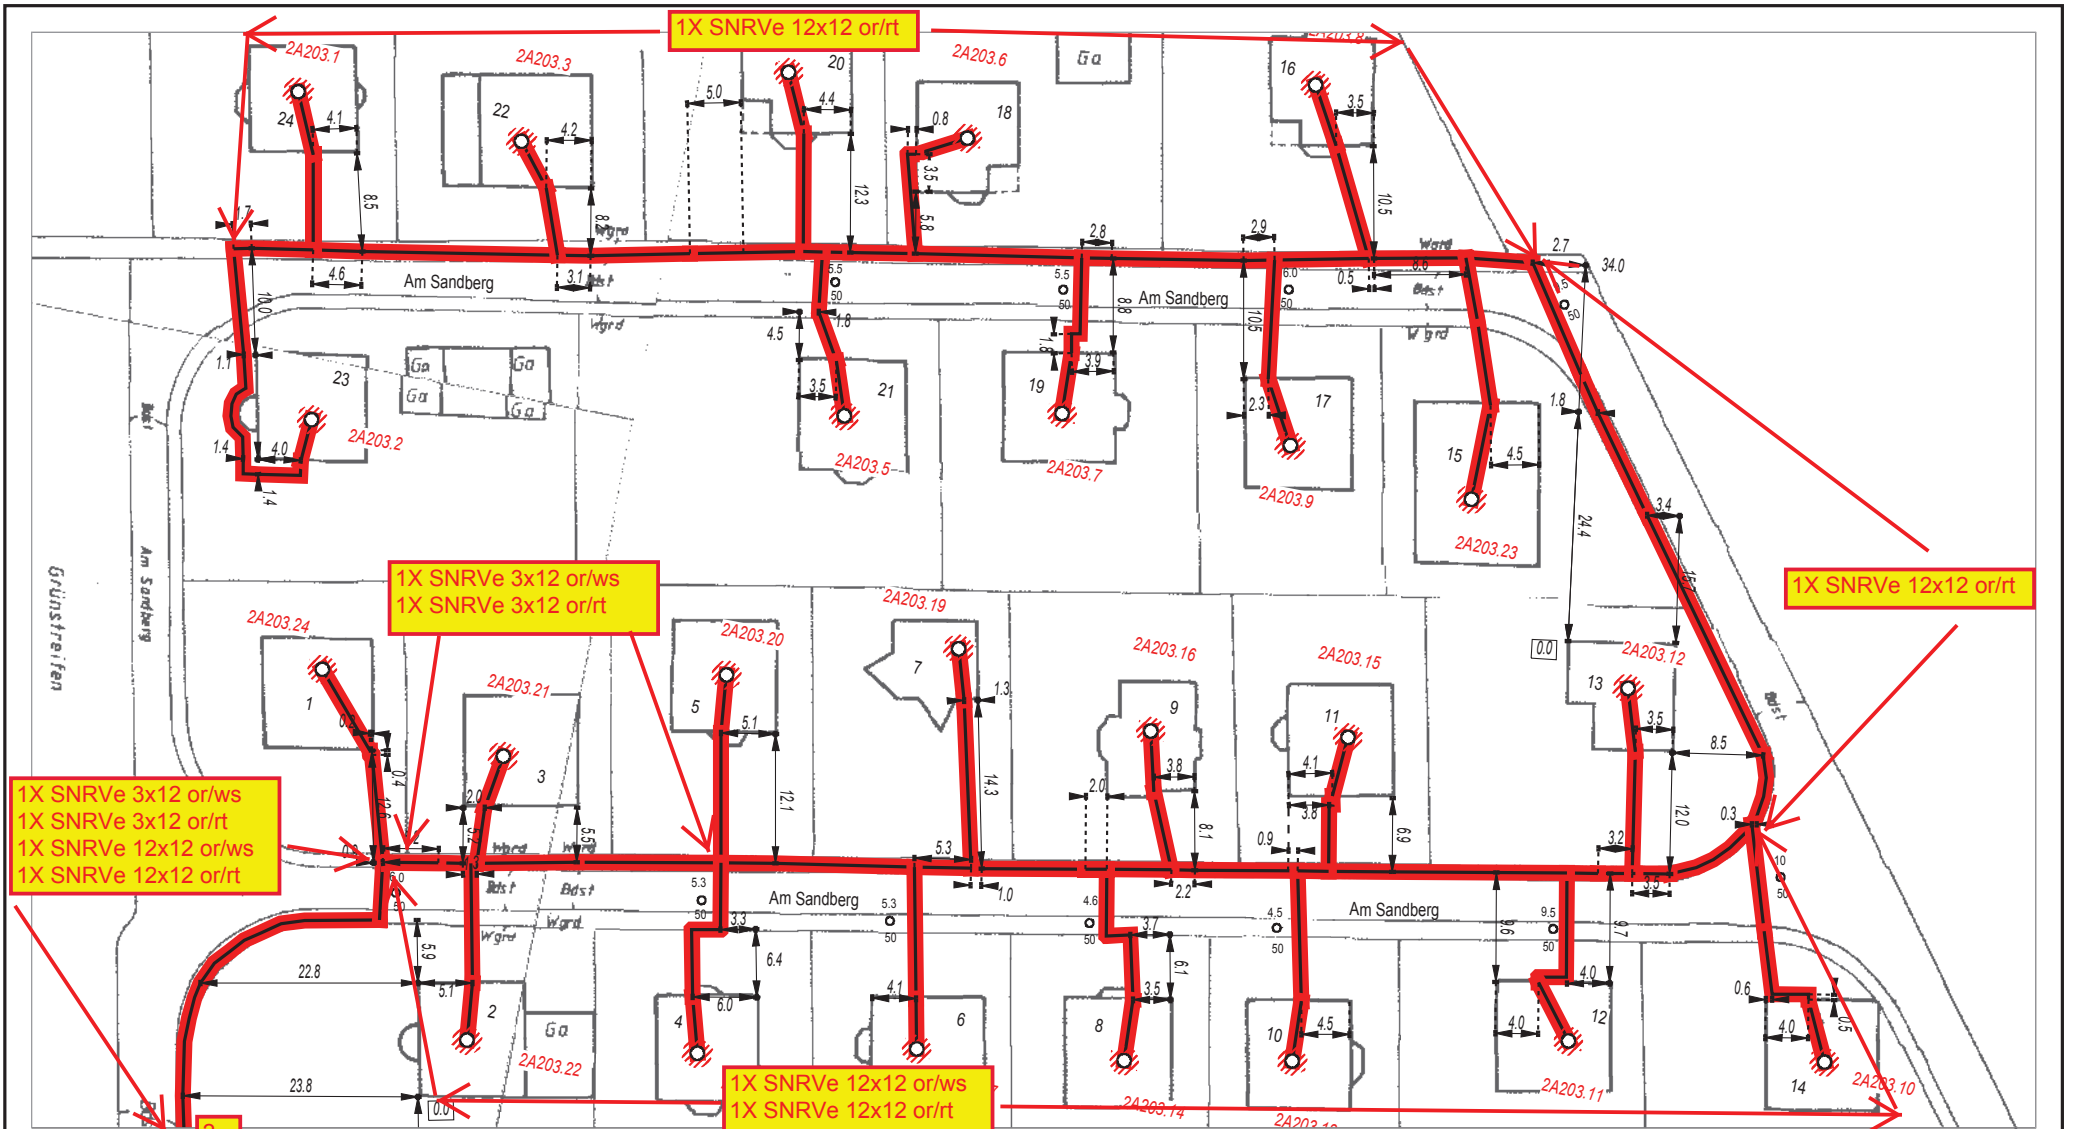

AT/Vh-Bez.: MBFD_FTTH_NVT2V9012		AT/Vh-Nr.: 206141838			
TI NL	Ost				
PTI	Sachsen-Anhalt				
ONB	Merseburg	AsB	2		
Bemerkung:		VsB	3461A	Sicht	Lageplan
		Name	A703916	Maßstab	1:500
		Datum	12.05.2020	Blatt	4

